




1 LEVEL 0
1/8" = 1'-0"

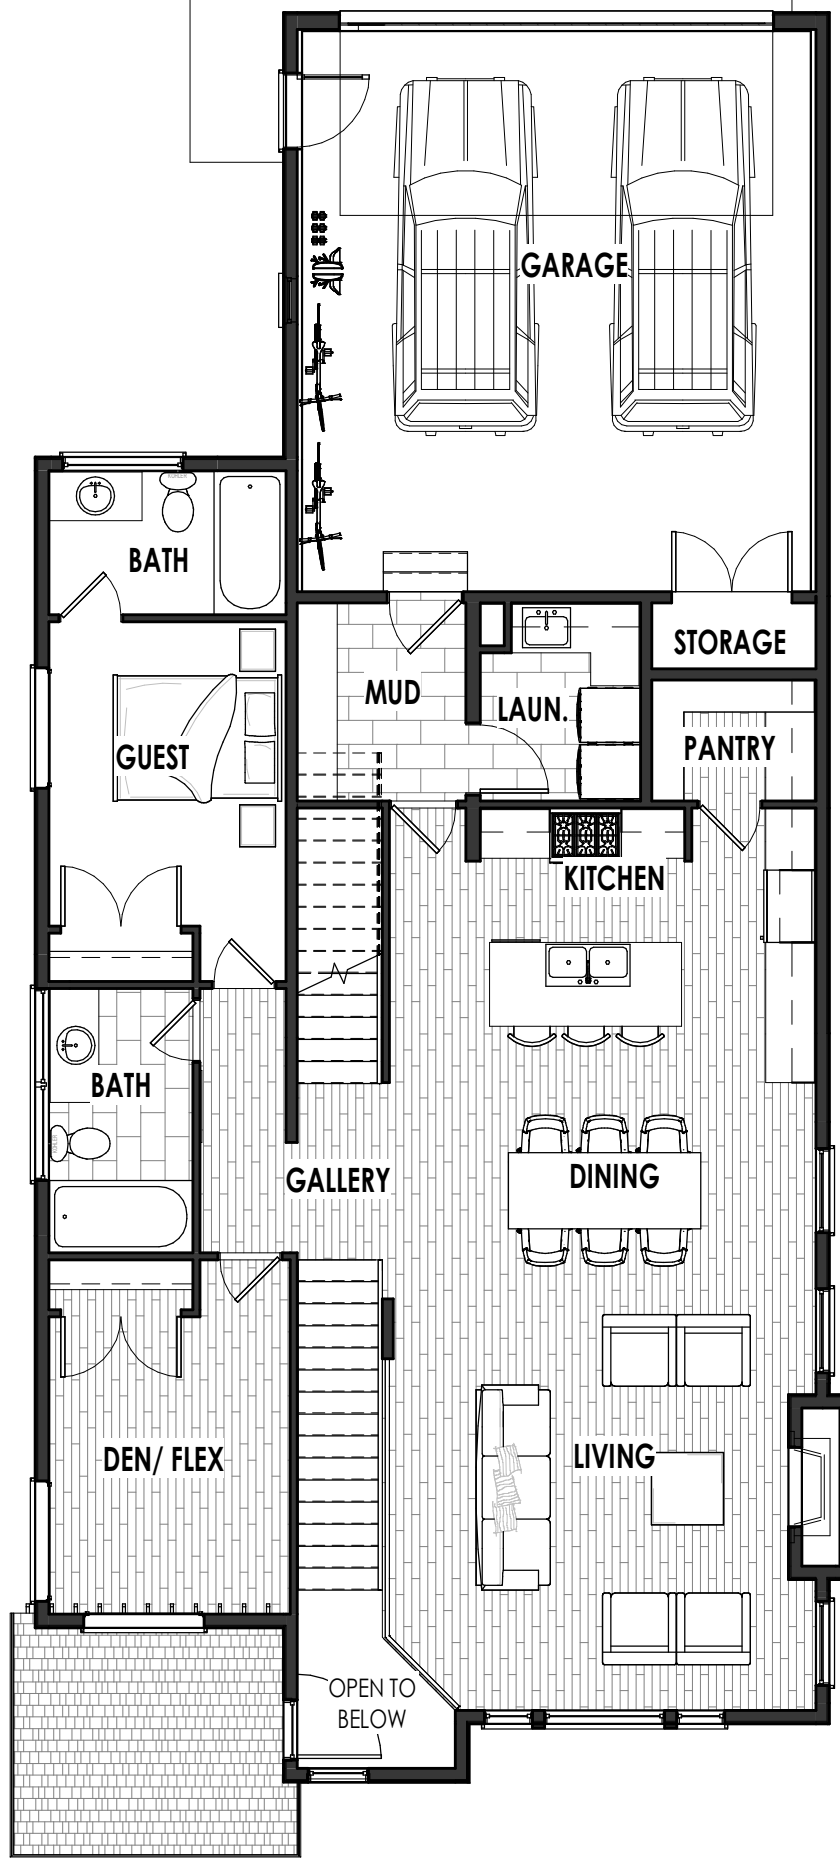

4 LEVEL 1
1/8" = 1'-0"

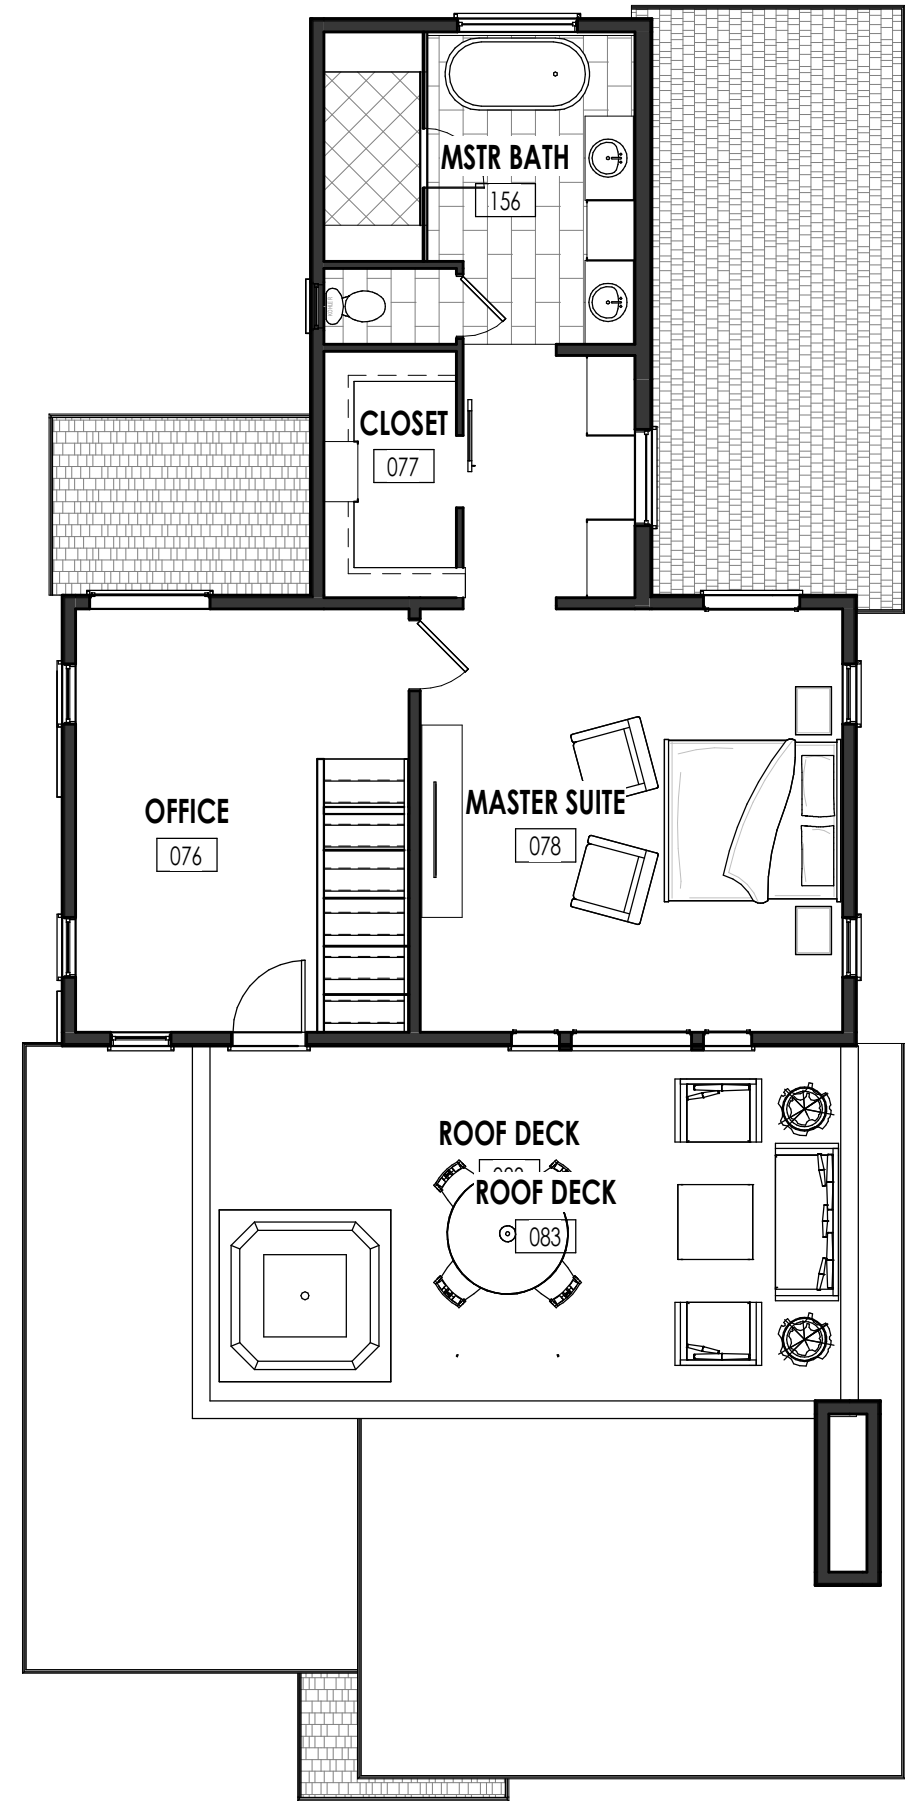

5 LEVEL 2
1/8" = 1'-0"

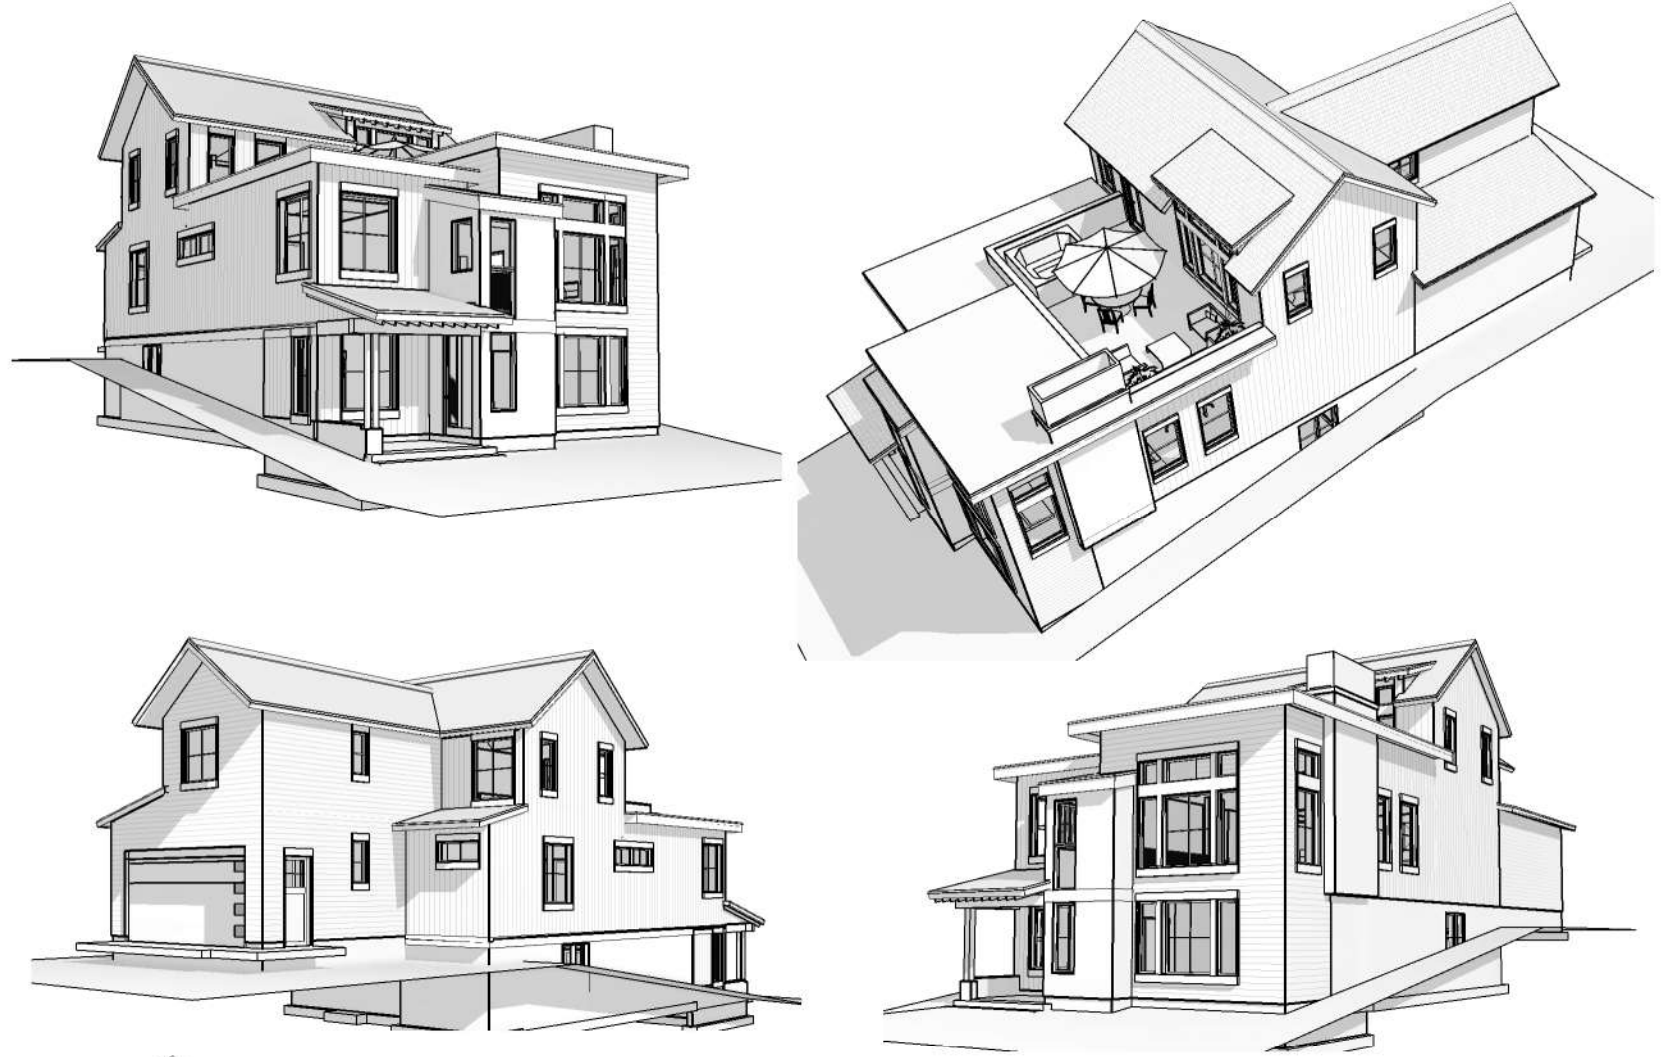


1 EAST ELEVATION SD
1/8" = 1'-0"




2 NORTH ELEVATION SD
1/8" = 1'-0"

ELEVATIONS
SILVER CREEK
SUMMIT COUNTY, UTAH
SINGLE FAMILY HOME


C.W.
URBAN
1222 West Legacy Crossing Blvd. Ste. #6
Centerville, Utah 84014
Phone: 801-425-6520

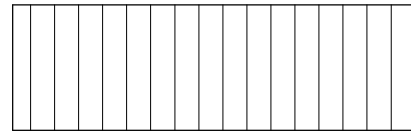

FIBER CEMENT SIDING (VERTICAL)

 

FIBER CEMENT SIDING (HORIZONTAL)

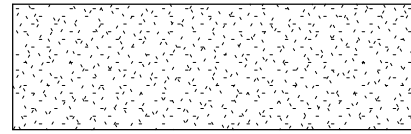

STUCCO FINISH SYSTEM



FIBER CEMENT SIDING (SMOOTH PANEL)

Material Legend

12" = 1'-0"



2 WEST ELEVATION SD
1/8" = 1'-0"



1 SOUTH ELEVATION SD
1/8" = 1'-0"